



FIRST FLOOR PLAN
THE HOPEWELL THEATER

SOUTH GREENWOOD AVENUE

 

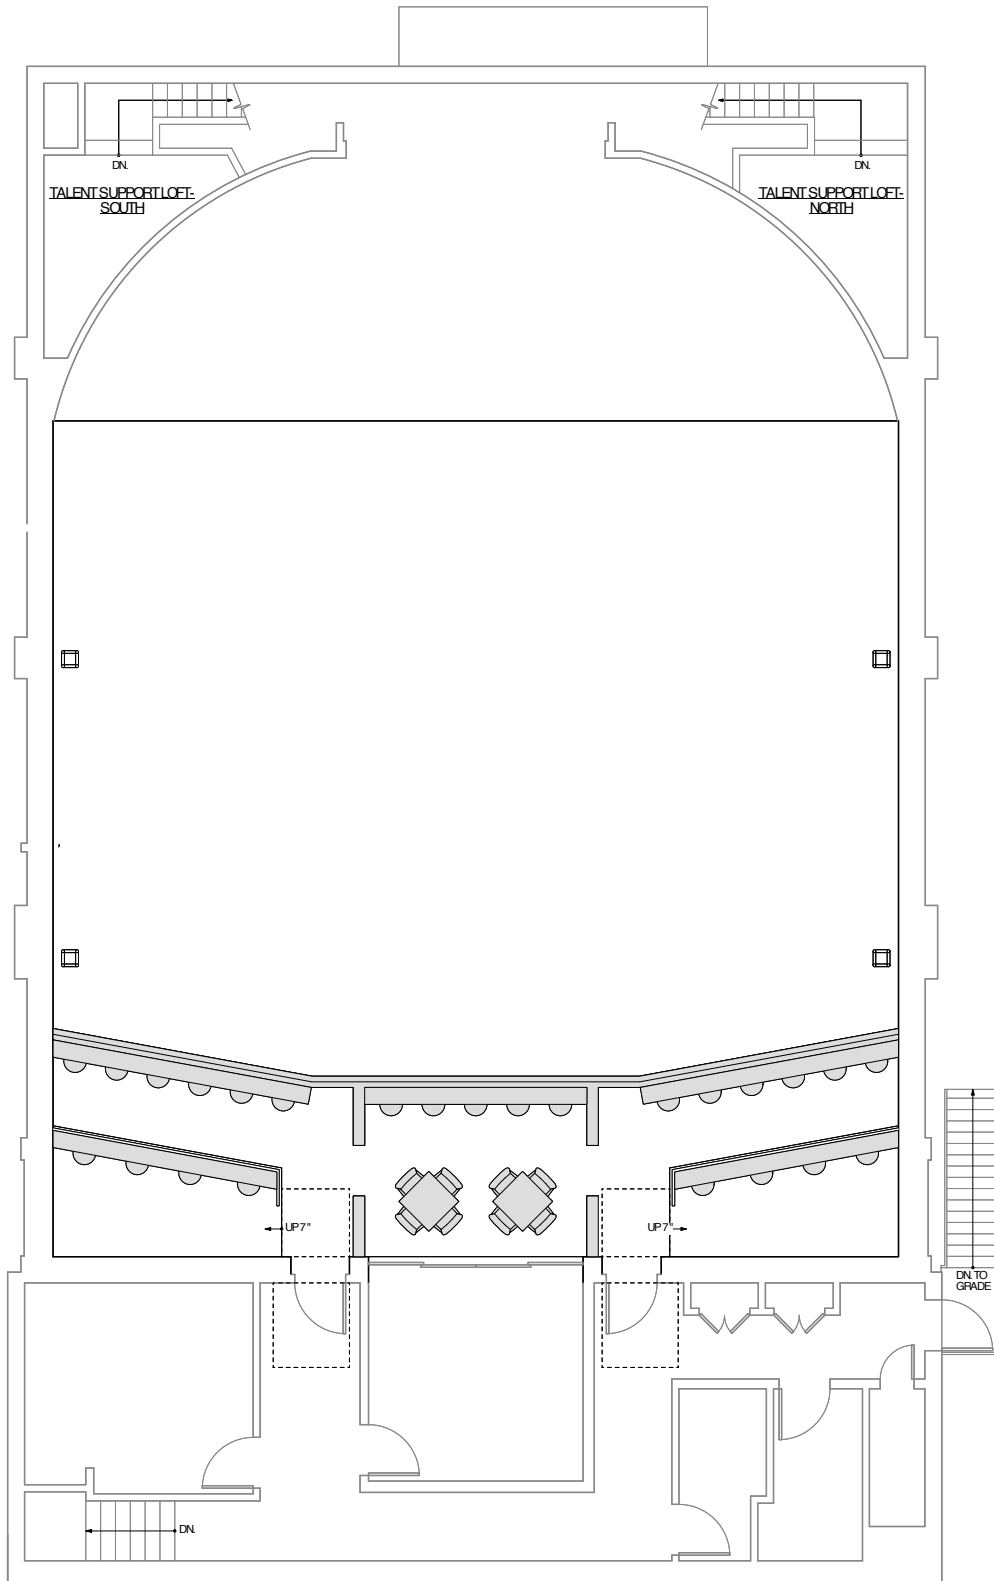

SECOND FLOOR PLAN

SCALE 3/16" = 1'-0"