




FIRST FLOOR PLAN
THE HOPEWELL THEATER

 

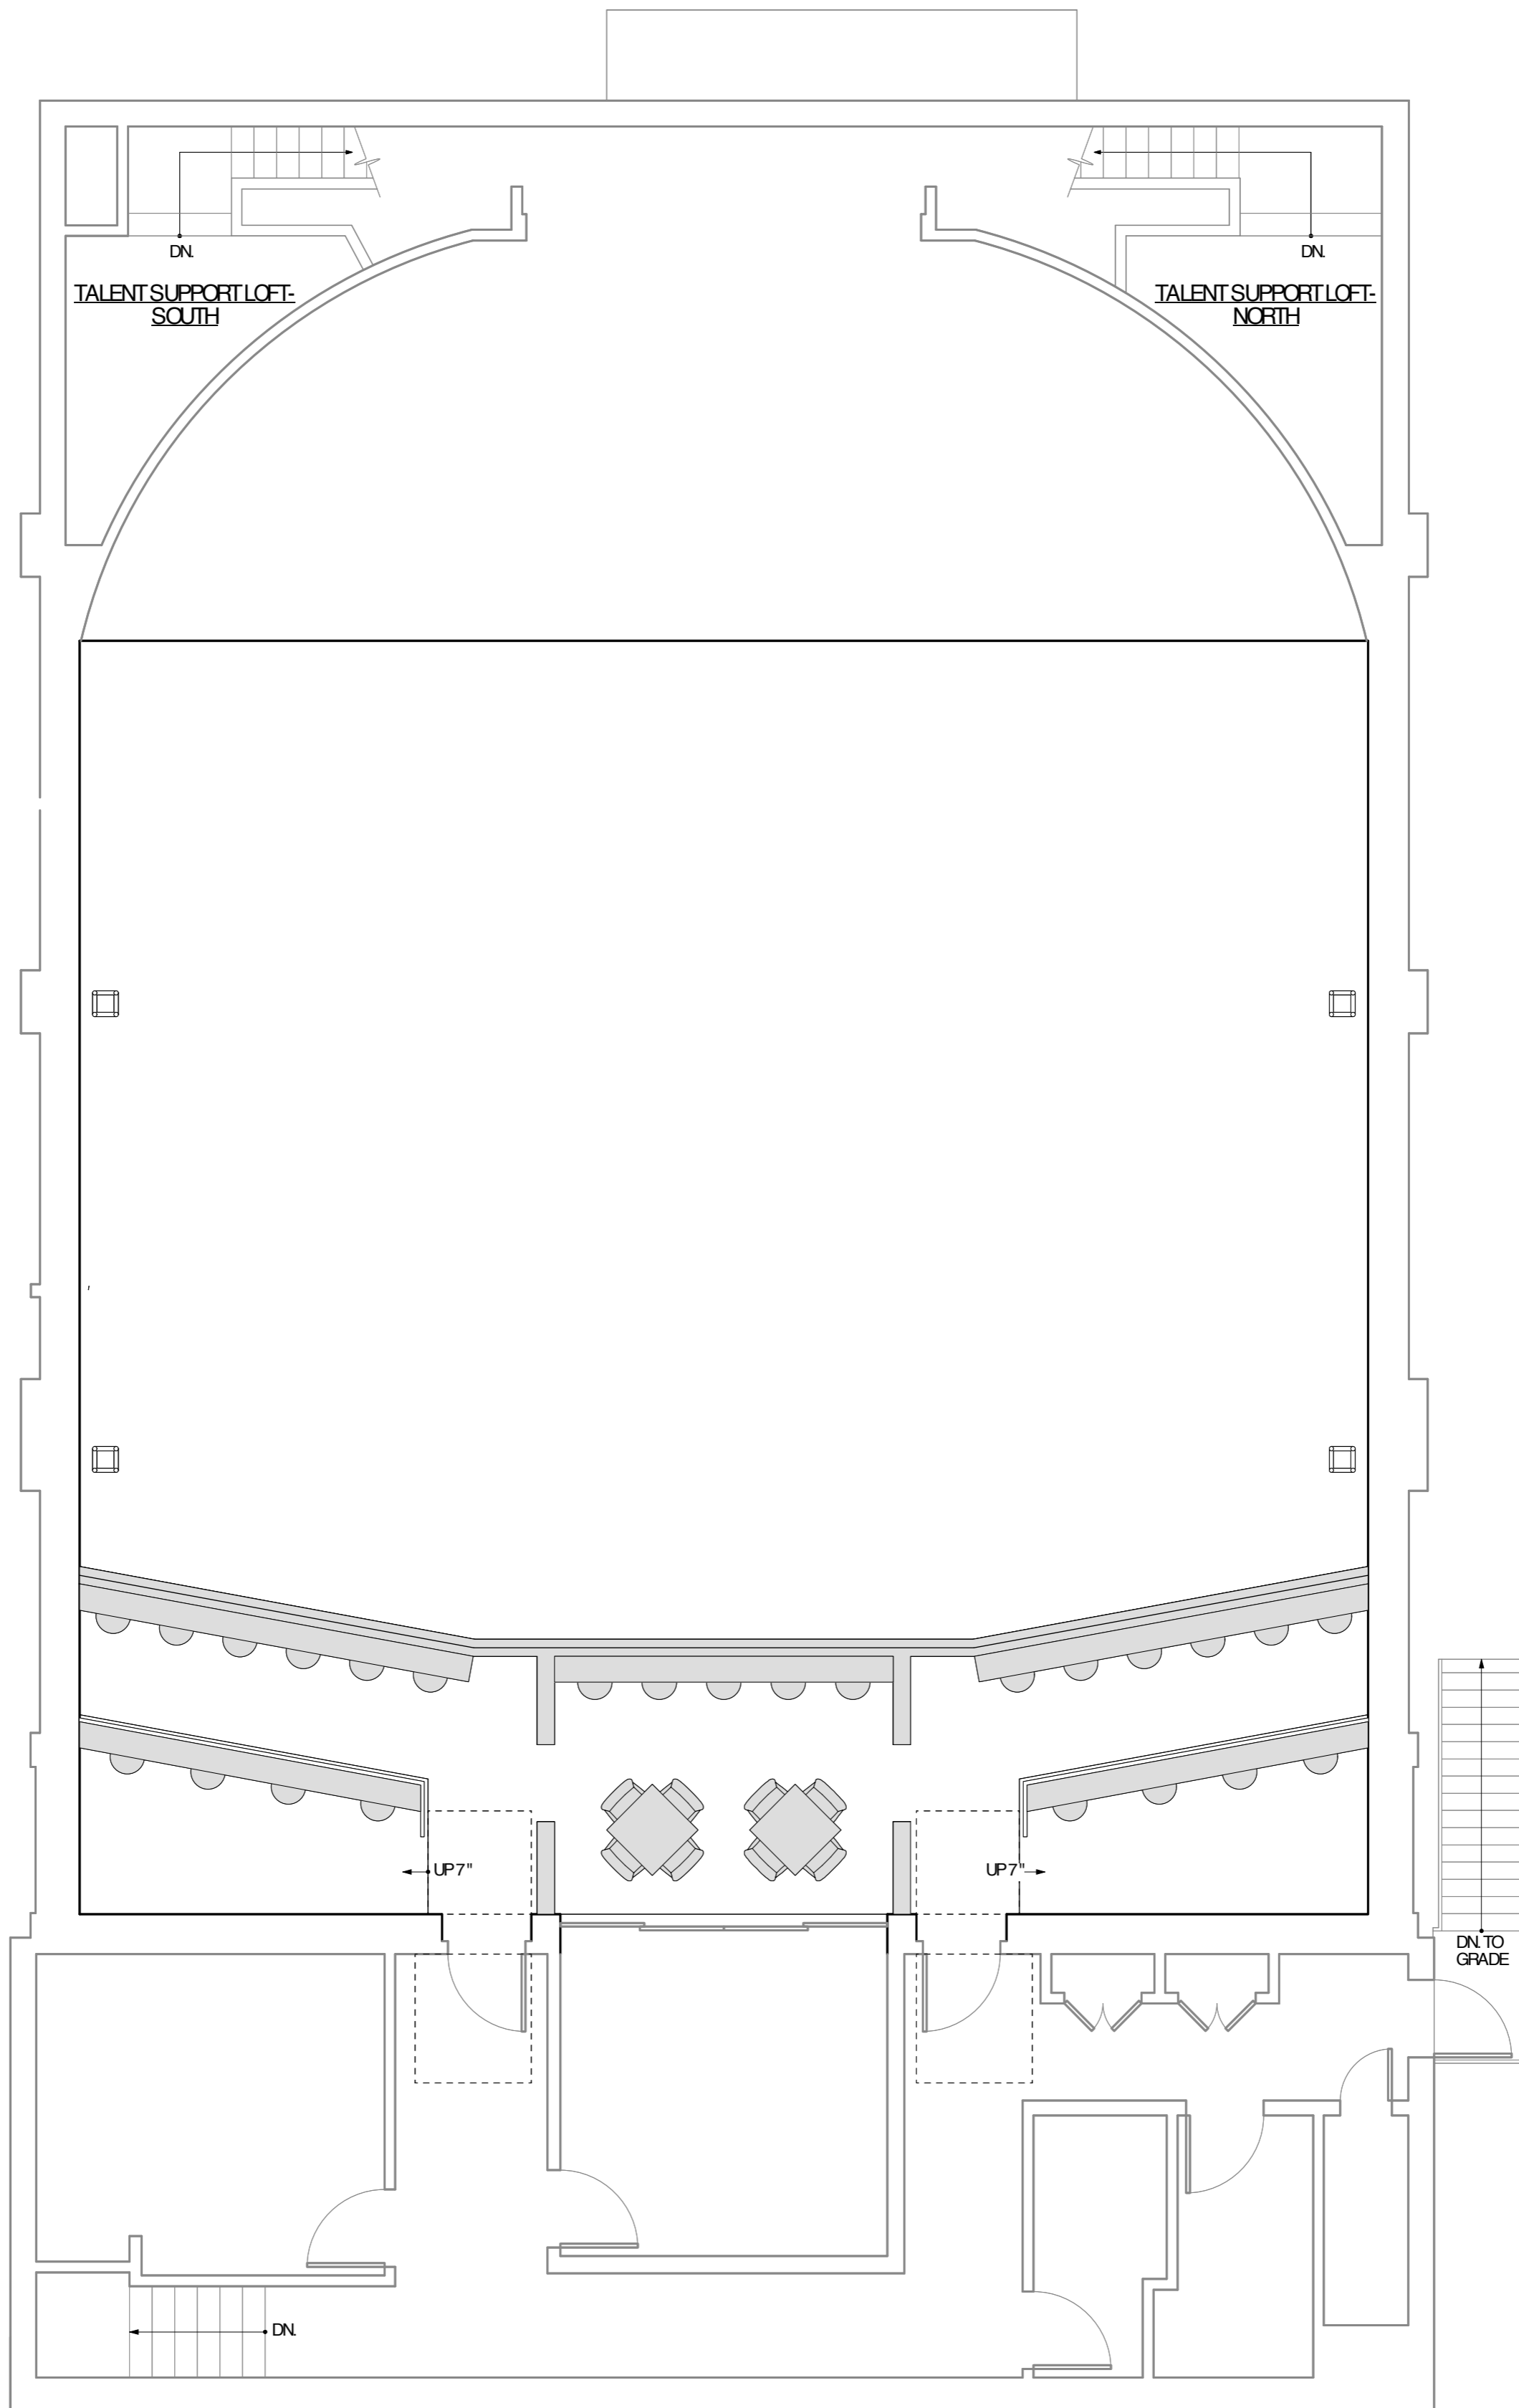

SECOND FLOOR PLAN

SCALE: 3/16" = 1'-0"