



○ FIRST FLOOR PLAN
 THE HOPEWELL THEATER

 

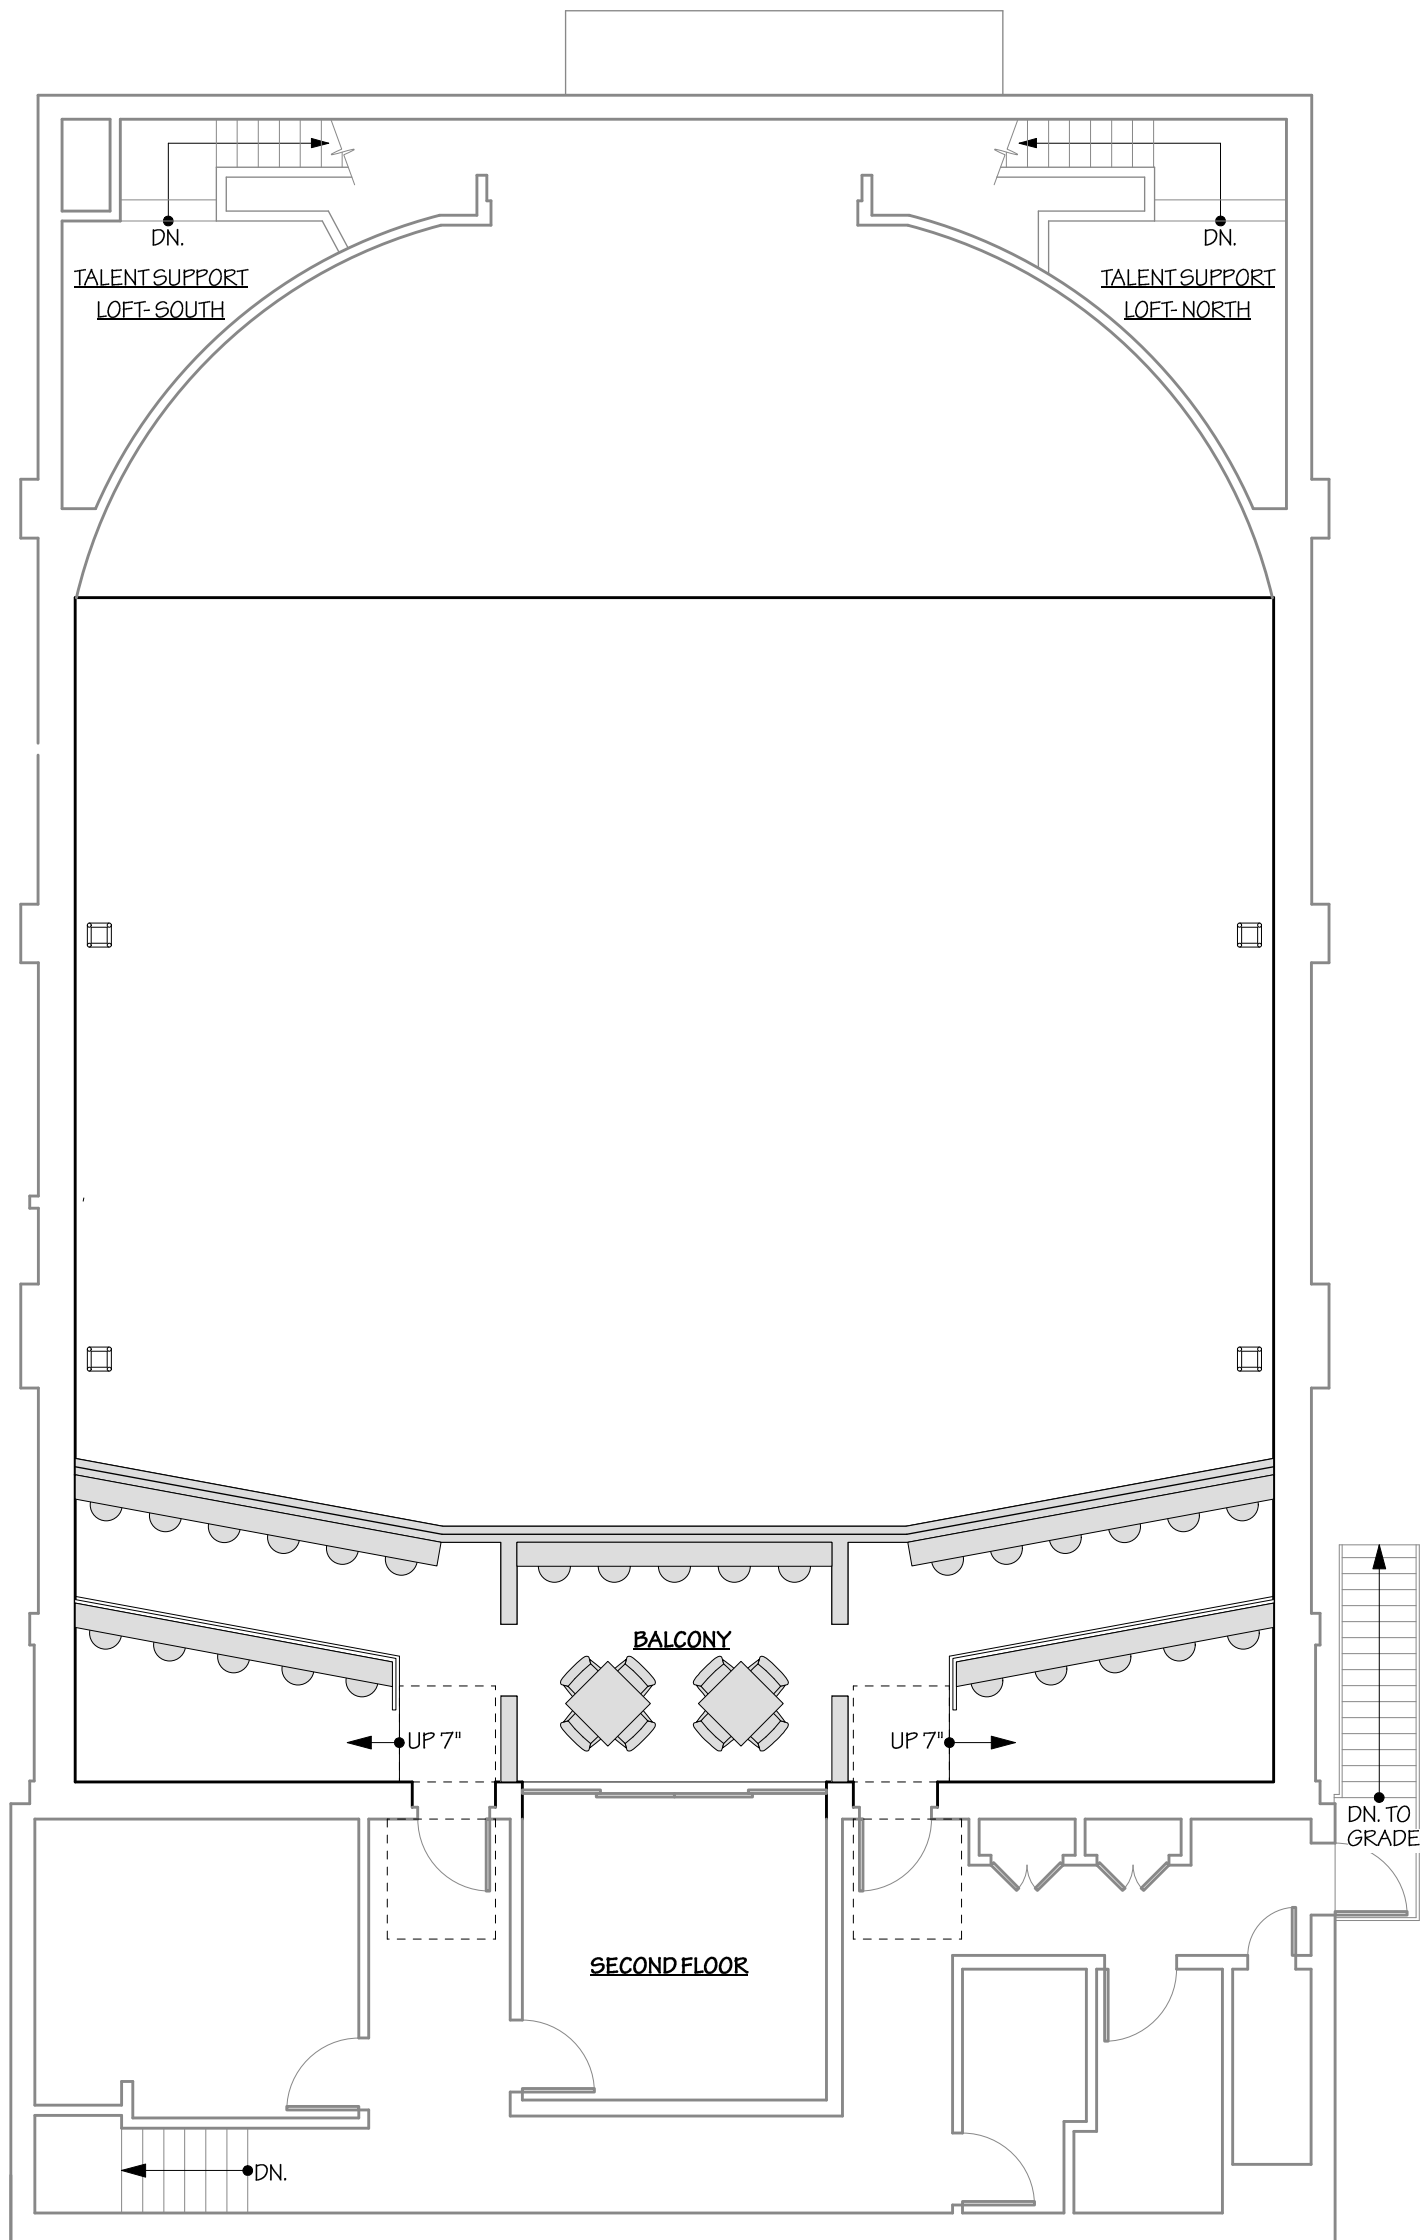

1

SECOND FLOOR PLAN

SCALE: 1/8" = 1'-0"

